

# CONCEPT 2 SET

## 30 KUNYUNG ROAD.

MT ELIZA

DRAWING SCHEDULE	
SHEET NO.	SHEET NAME
1	TITLE PAGE
2	PROPOSED BASEMENT
3	PROPOSED GROUND FLOOR
4	PROPOSED FIRST FLOOR
5	NORTH ELEVATION
6	VIEW FROM MANATEE AVENUE
7	VIEW FROM KUNYUNG ROAD
8	ENTRANCE VIGNETTE



Date 22 FEB. 2013 Scale 1



19/289 BARKLY ST.  
ST. KILDA, VIC 3182  
AUSTRALIA  
P: 0451 025 525  
E: CHRISTOPHER@CHRISTOPHERMEGOWANDESIGN.COM  
WWW.CHRISTOPHERMEGOWANDESIGN.COM


### TITLE PAGE

30 KUNYUNG ROAD  
FOR PHIL & HELEN ROBERTSON

PRELIMINARY FOR SCHEMATIC PURPOSES ONLY


© CHRISTOPHER MEGOWAN DESIGN NOT TO BE USED OR REPRODUCED WITHOUT PERMISSION .



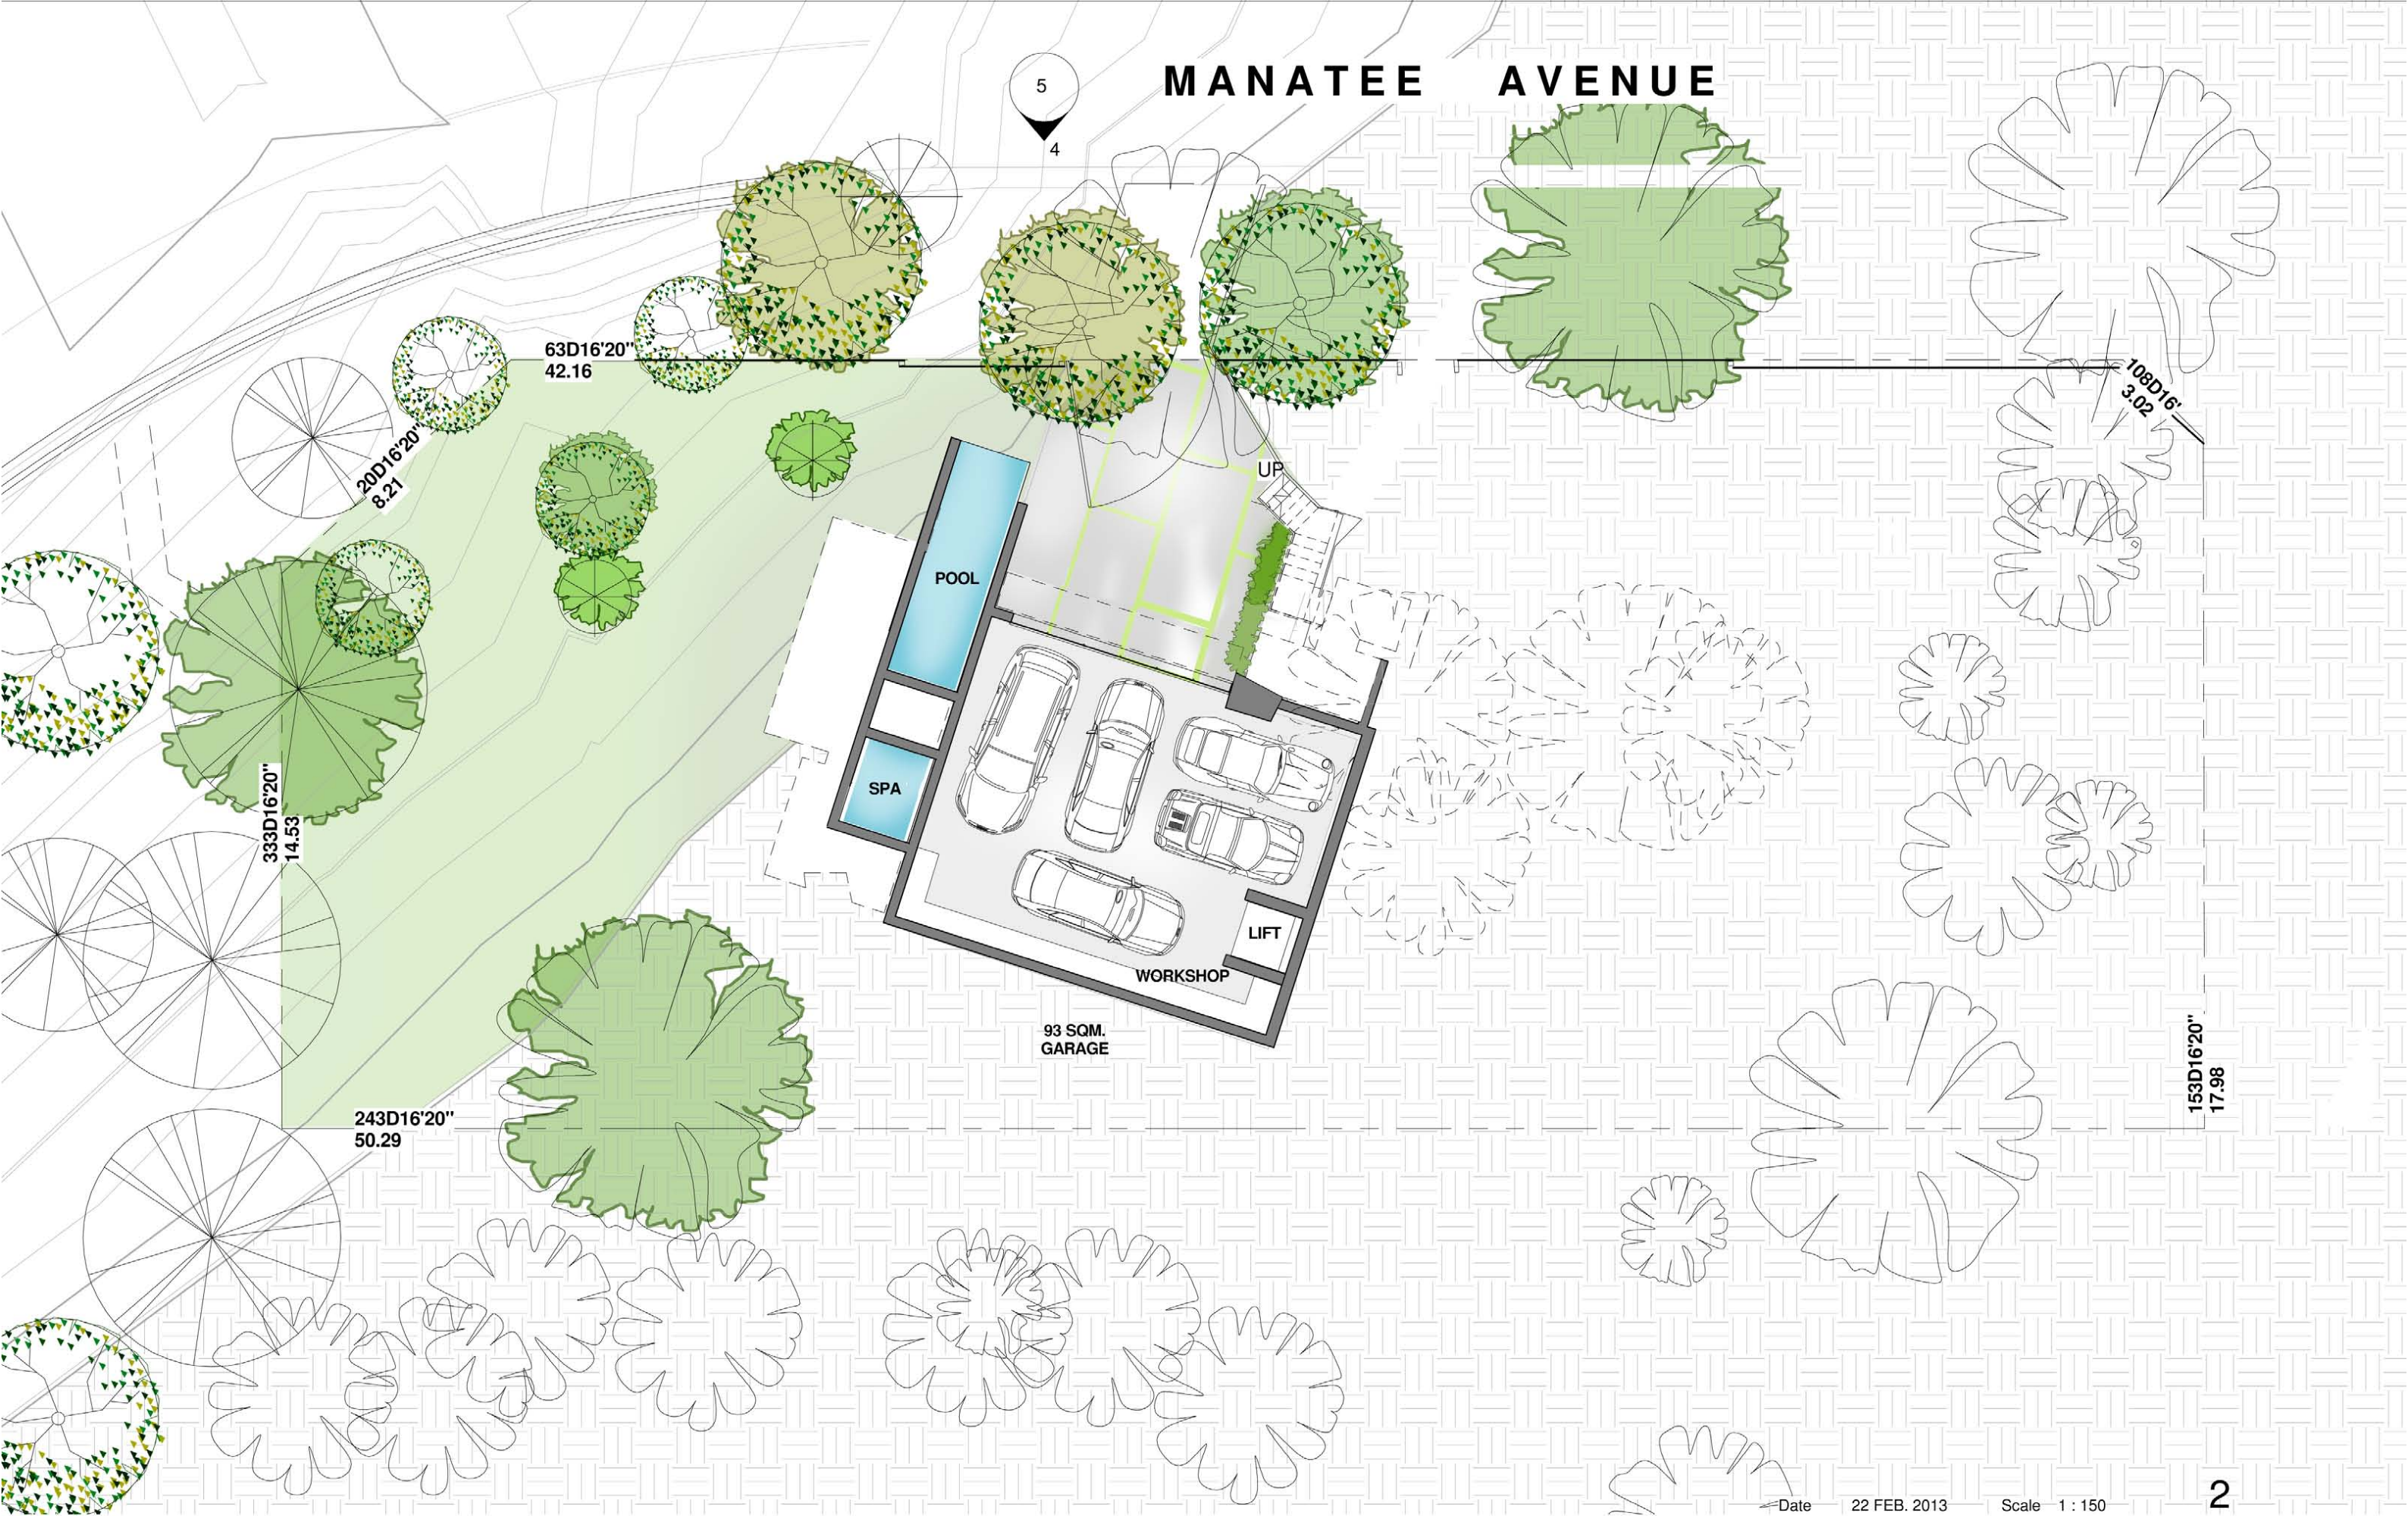

# PROPOSED BASEMENT



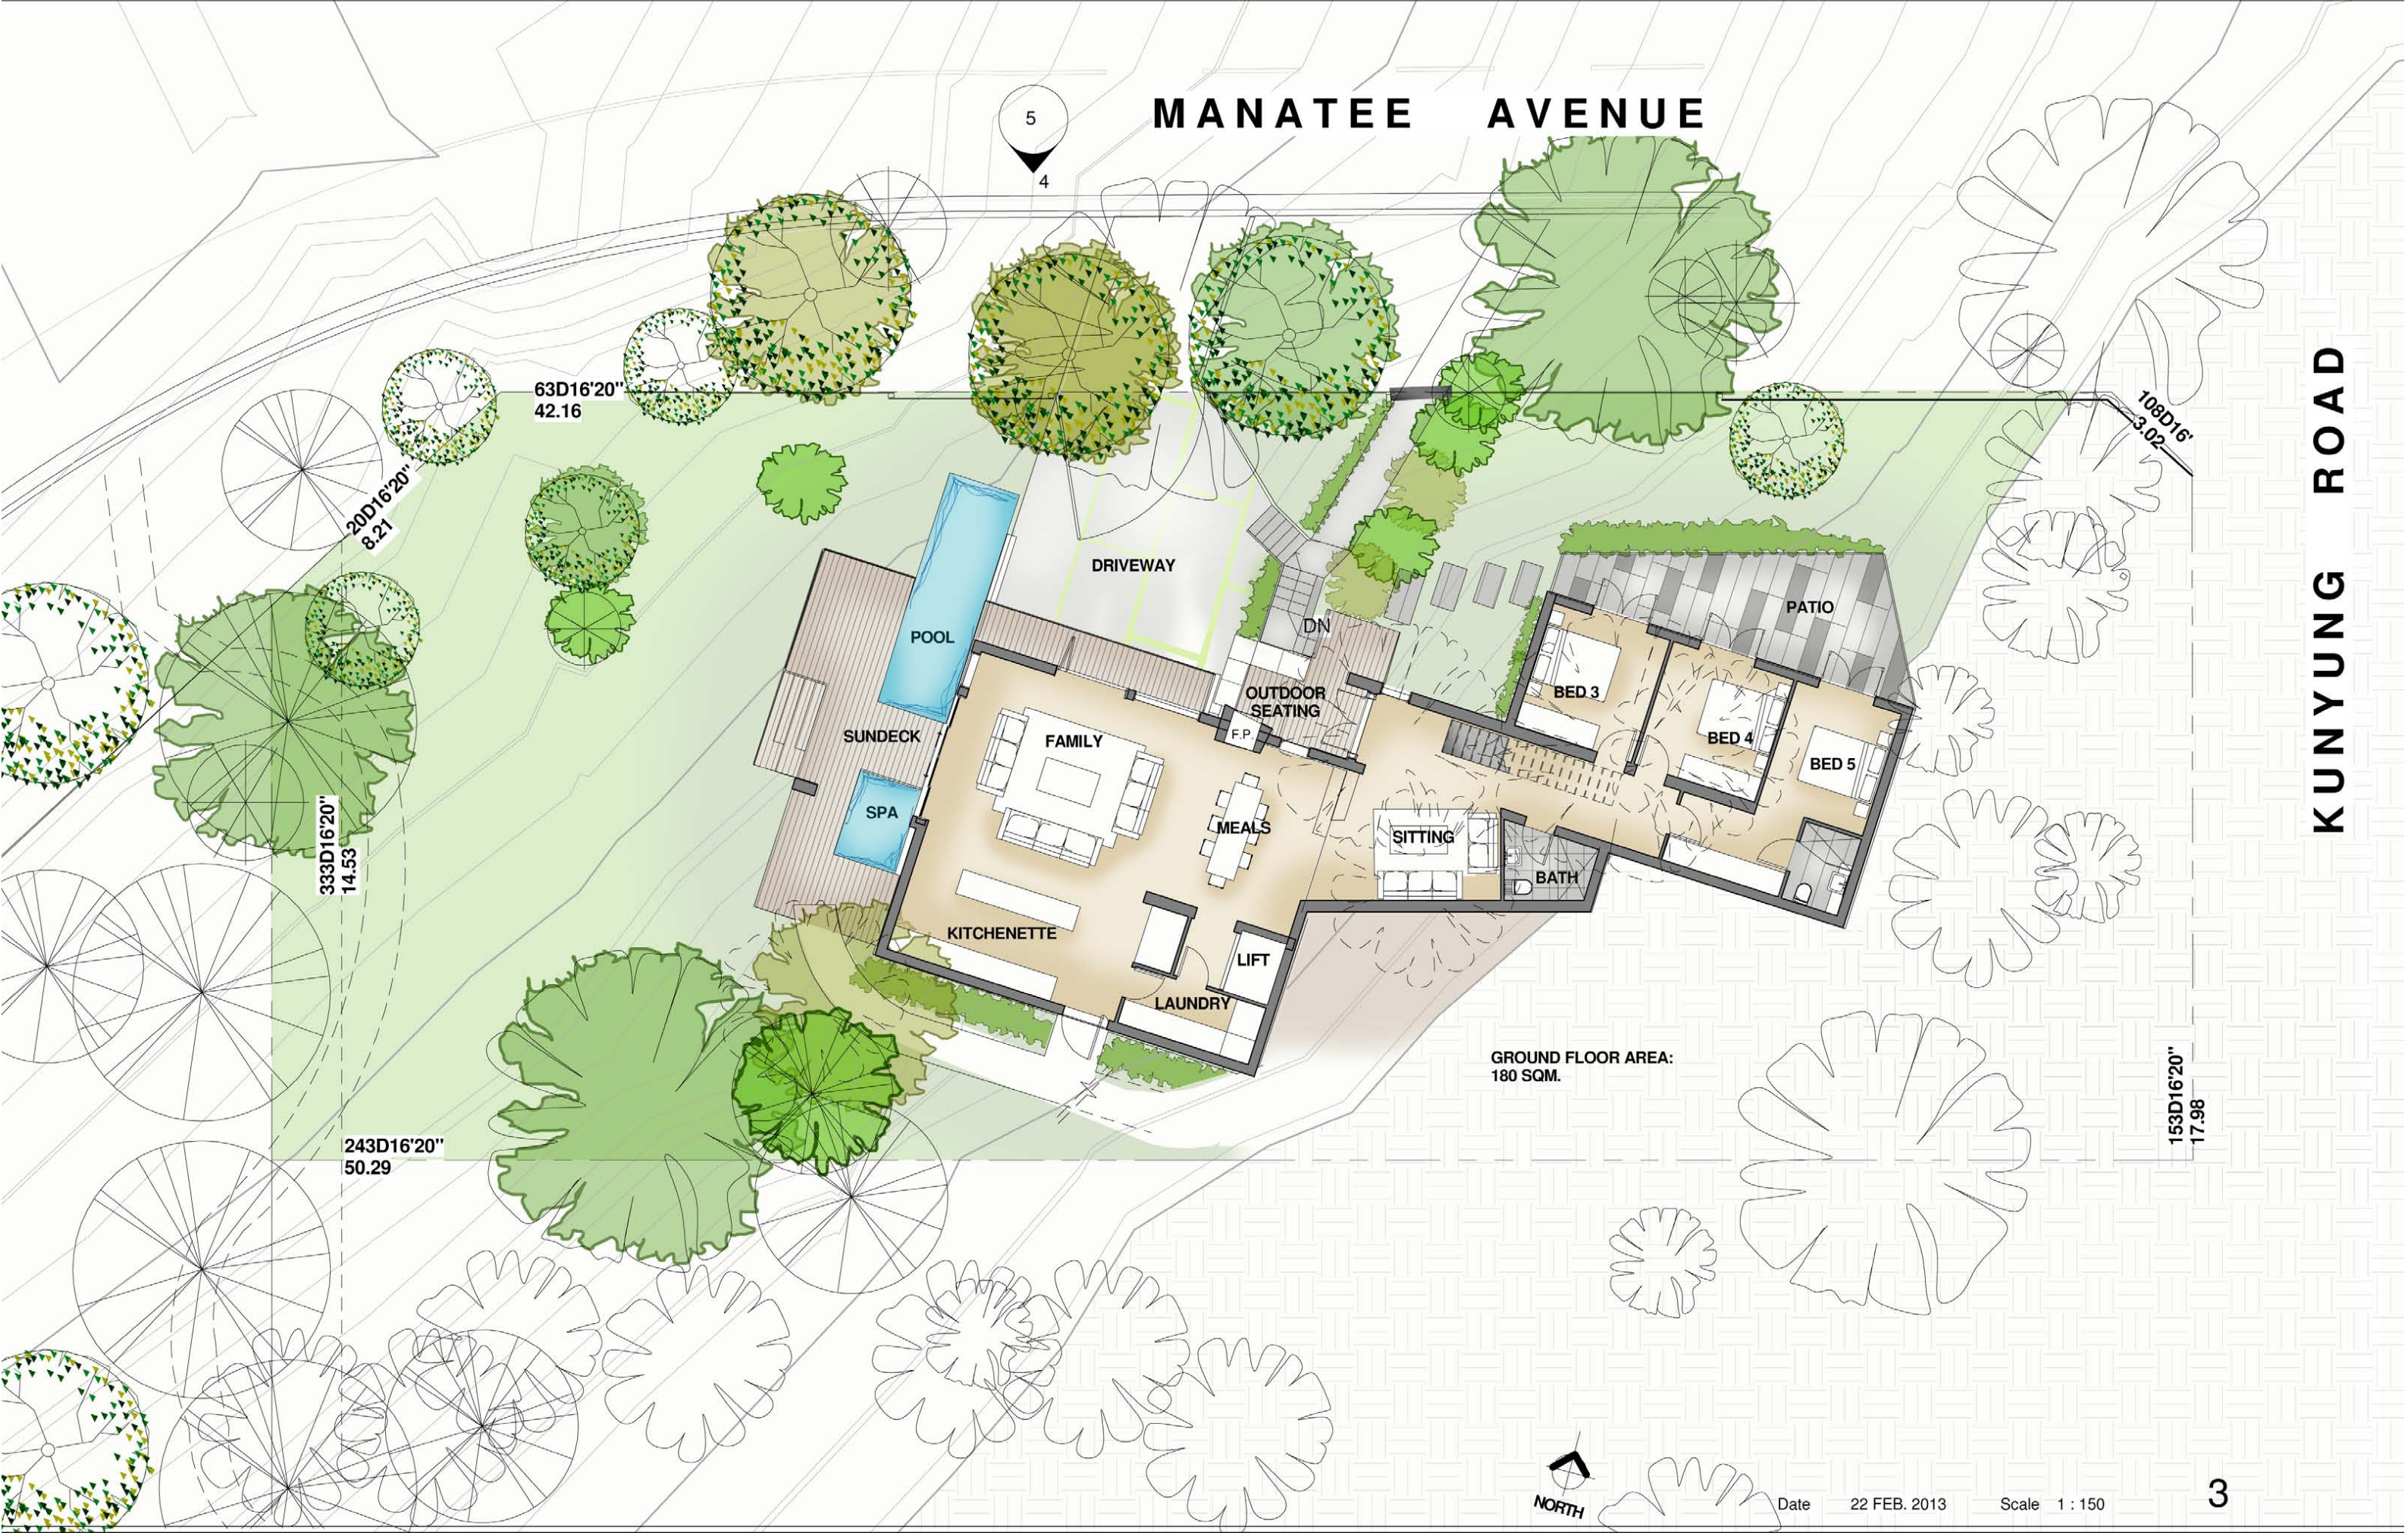

19/289 BARKLY ST.  
ST. KILDA, VIC 3182  
AUSTRALIA  
P: 0451 025 525  
E: CHRISTOPHER@CHRISTOPHERMEGOWANDESIGN.COM  
WWW.CHRISTOPHERMEGOWANDESIGN.COM


## PROPOSED GROUND FLOOR

30 KUNYUNG ROAD  
FOR PHIL & HELEN ROBERTSON

PRELIMINARY FOR SCHEMATIC PURPOSES ONLY

© CHRISTOPHER MEGOWAN DESIGN NOT TO BE USED OR REPRODUCED WITHOUT PERMISSION.



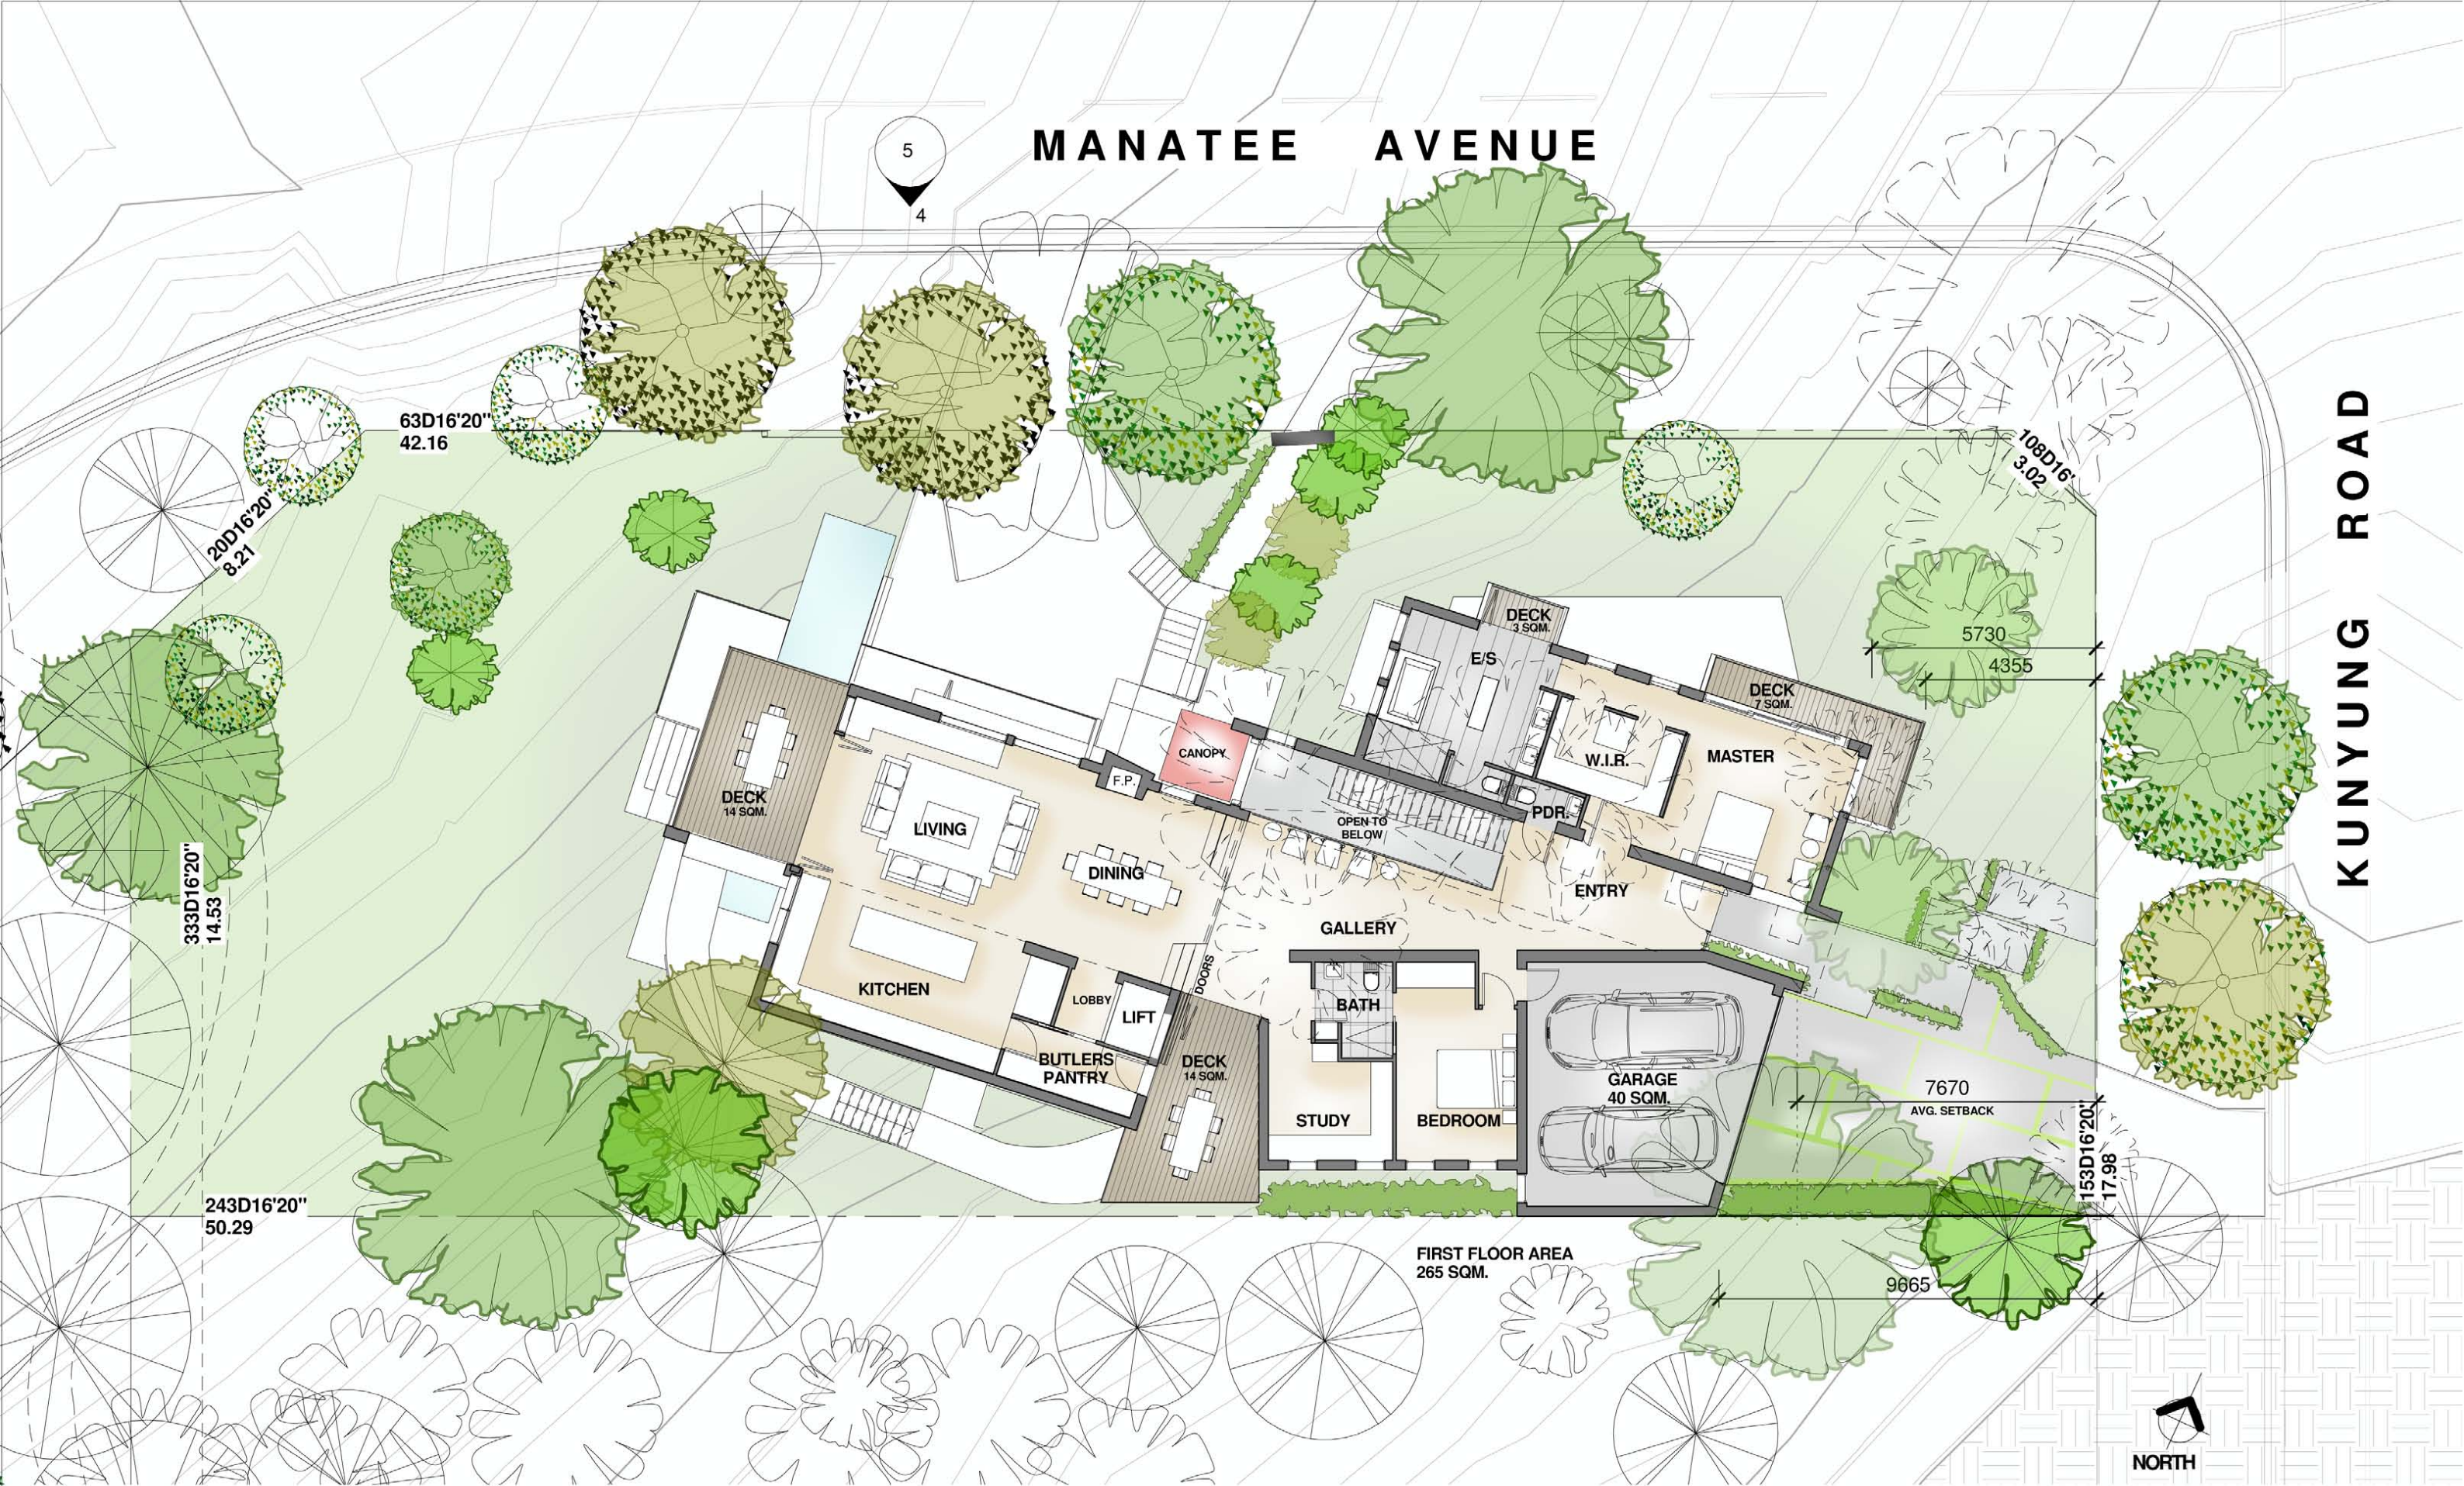

Date 22 FEB. 2013 Scale 1 : 150

4



19/289 BARKLY ST.  
ST. KILDA, VIC 3182  
AUSTRALIA  
P: 0451 025 525  
E: CHRISTOPHER@CHRISTOPHERMEGOWANDESIGN.COM  
WWW.CHRISTOPHERMEGOWANDESIGN.COM

## PROPOSED FIRST FLOOR

**30 KUNYUNG ROAD**  
FOR PHIL & HELEN ROBERTSON

© CHRISTOPHER MEGOWAN DESIGN NOT TO BE USED OR REPRODUCED WITHOUT PERMISSION.

**PRELIMINARY FOR SCHEMATIC PURPOSES ONLY**





Date 22 FEB. 2013 Scale 1 : 100

5

## NORTH ELEVATION



19/289 BARKLY ST.  
ST. KILDA, VIC 3182  
AUSTRALIA  
P: 0451 025 525  
E: CHRISTOPHER@CHRISTOPHERMEGOWANDESIGN.COM  
WWW.CHRISTOPHERMEGOWANDESIGN.COM

**PRELIMINARY FOR SCHEMATIC PURPOSES ONLY**

**30 KUNYUNG ROAD**  
FOR PHIL & HELEN ROBERTSON

© CHRISTOPHER MEGOWAN DESIGN NOT TO BE USED OR REPRODUCED WITHOUT PERMISSION.





Date 22 FEB. 2013

Scale

6



19/289 BARKLY ST.  
ST. KILDA, VIC 3182  
AUSTRALIA  
P: 0451 025 525  
E: CHRISTOPHER@CHRISTOPHERMEGOWANDESIGN.COM  
WWW.CHRISTOPHERMEGOWANDESIGN.COM

VIEW FROM MANATEE AVENUE

PRELIMINARY FOR SCHEMATIC PURPOSES ONLY

30 KUNYUNG ROAD  
FOR PHIL & HELEN ROBERTSON

© CHRISTOPHER MEGOWAN DESIGN NOT TO BE USED OR REPRODUCED WITHOUT PERMISSION.





Date 22 FEB. 2013 Scale

7



19/289 BARKLY ST.  
ST. KILDA, VIC 3182  
AUSTRALIA  
P: 0451 025 525  
E: CHRISTOPHER@CHRISTOPHERMEGOWANDESIGN.COM  
WWW.CHRISTOPHERMEGOWANDESIGN.COM

## VIEW FROM KUNYUNG ROAD

30 KUNYUNG ROAD  
FOR PHIL & HELEN ROBERTSON

© CHRISTOPHER MEGOWAN DESIGN NOT TO BE USED OR REPRODUCED WITHOUT PERMISSION.

PRELIMINARY FOR SCHEMATIC PURPOSES ONLY





Date 22 FEB. 2013 Scale

8



19/289 BARKLY ST.  
ST. KILDA, VIC 3182  
AUSTRALIA  
P: 0451 025 525  
E: CHRISTOPHER@CHRISTOPHERMEGOWANDESIGN.COM  
WWW.CHRISTOPHERMEGOWANDESIGN.COM

**PRELIMINARY FOR SCHEMATIC PURPOSES ONLY**

## ENTRANCE VIGNETTE

**30 KUNYUNG ROAD**  
FOR PHIL & HELEN ROBERTSON

© CHRISTOPHER MEGOWAN DESIGN NOT TO BE USED OR REPRODUCED WITHOUT PERMISSION.